


SOUTH ELEVATION

1/8" = 1'-0"
16 AUGUST, 2011

**SARAH SIMONDS GREEN CONSERVATORY
UNIVERSITY of WASHINGTON, BOTHELL**

GREENHOUSE STRUCTURE

CONCRETE BASE WALL

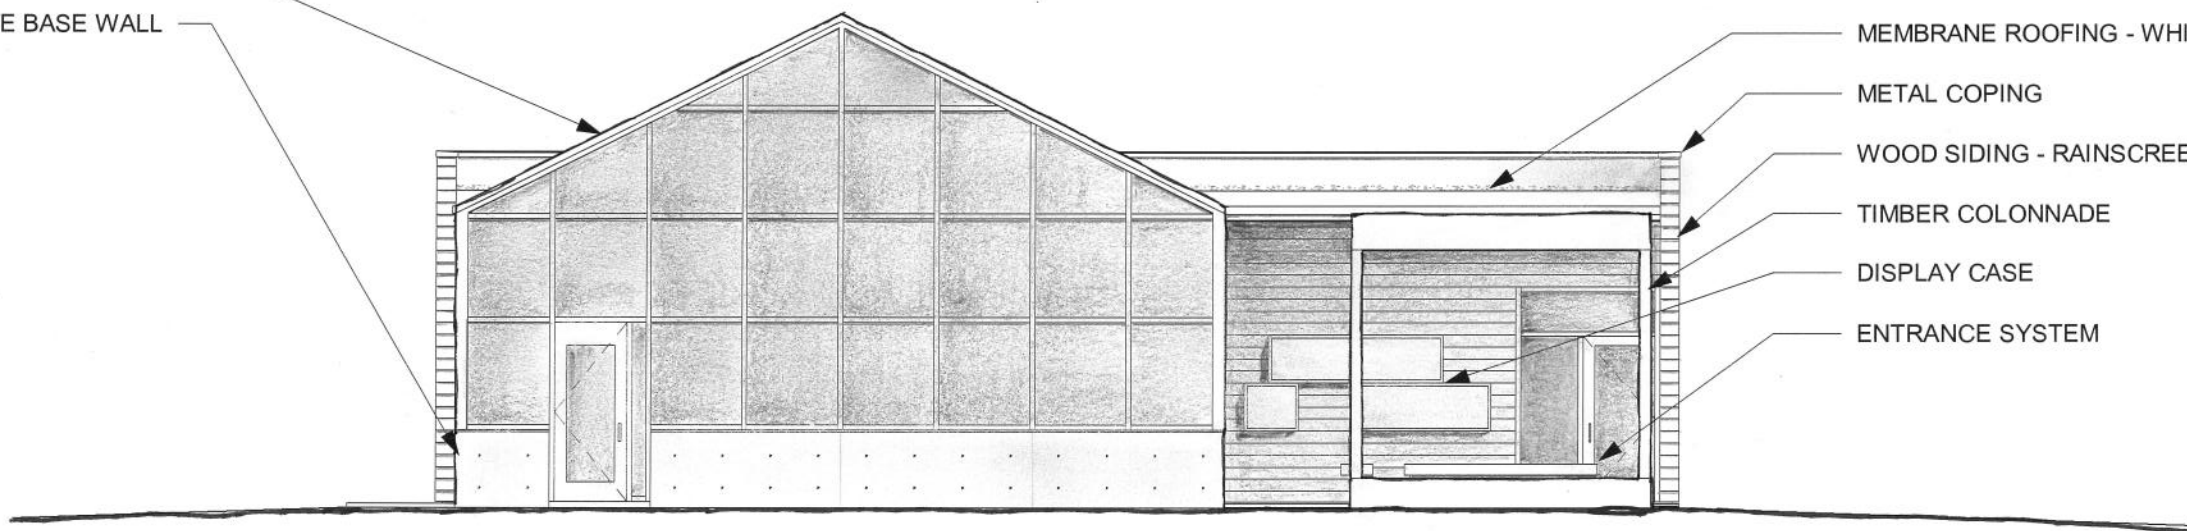

MEMBRANE ROOFING - WHITE

METAL COPING

WOOD SIDING - RAINSCREEN

TIMBER COLONNADE

DISPLAY CASE


ENTRANCE SYSTEM

WEST ELEVATION

1/8" = 1'-0"

16 AUGUST, 2011


SARAH SIMONDS GREEN CONSERVATORY
UNIVERSITY of WASHINGTON, BOTHELL

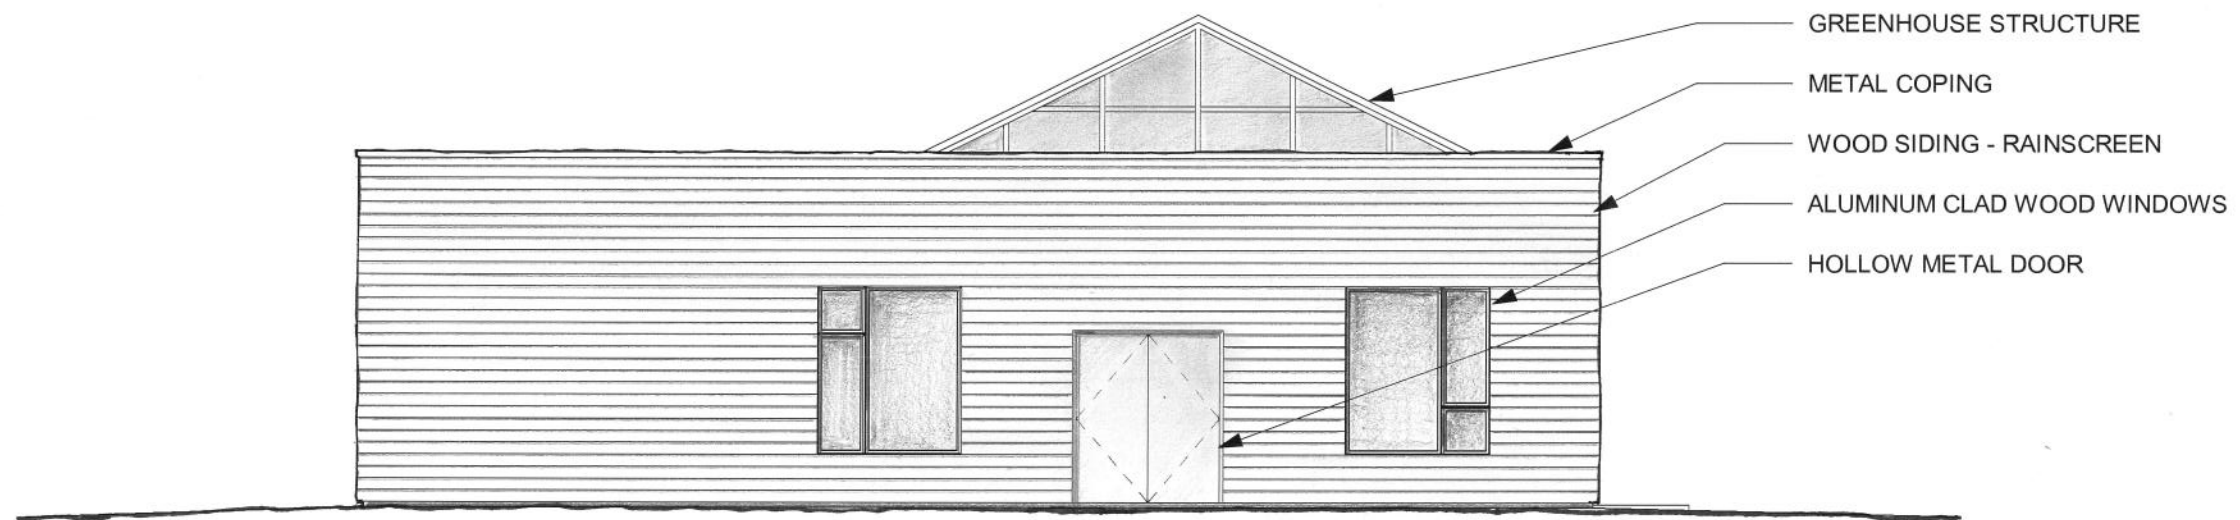

EAST ELEVATION

1/8" = 1'-0"
16 AUGUST, 2011


SARAH SIMONDS GREEN CONSERVATORY
UNIVERSITY of WASHINGTON, BOTHELL

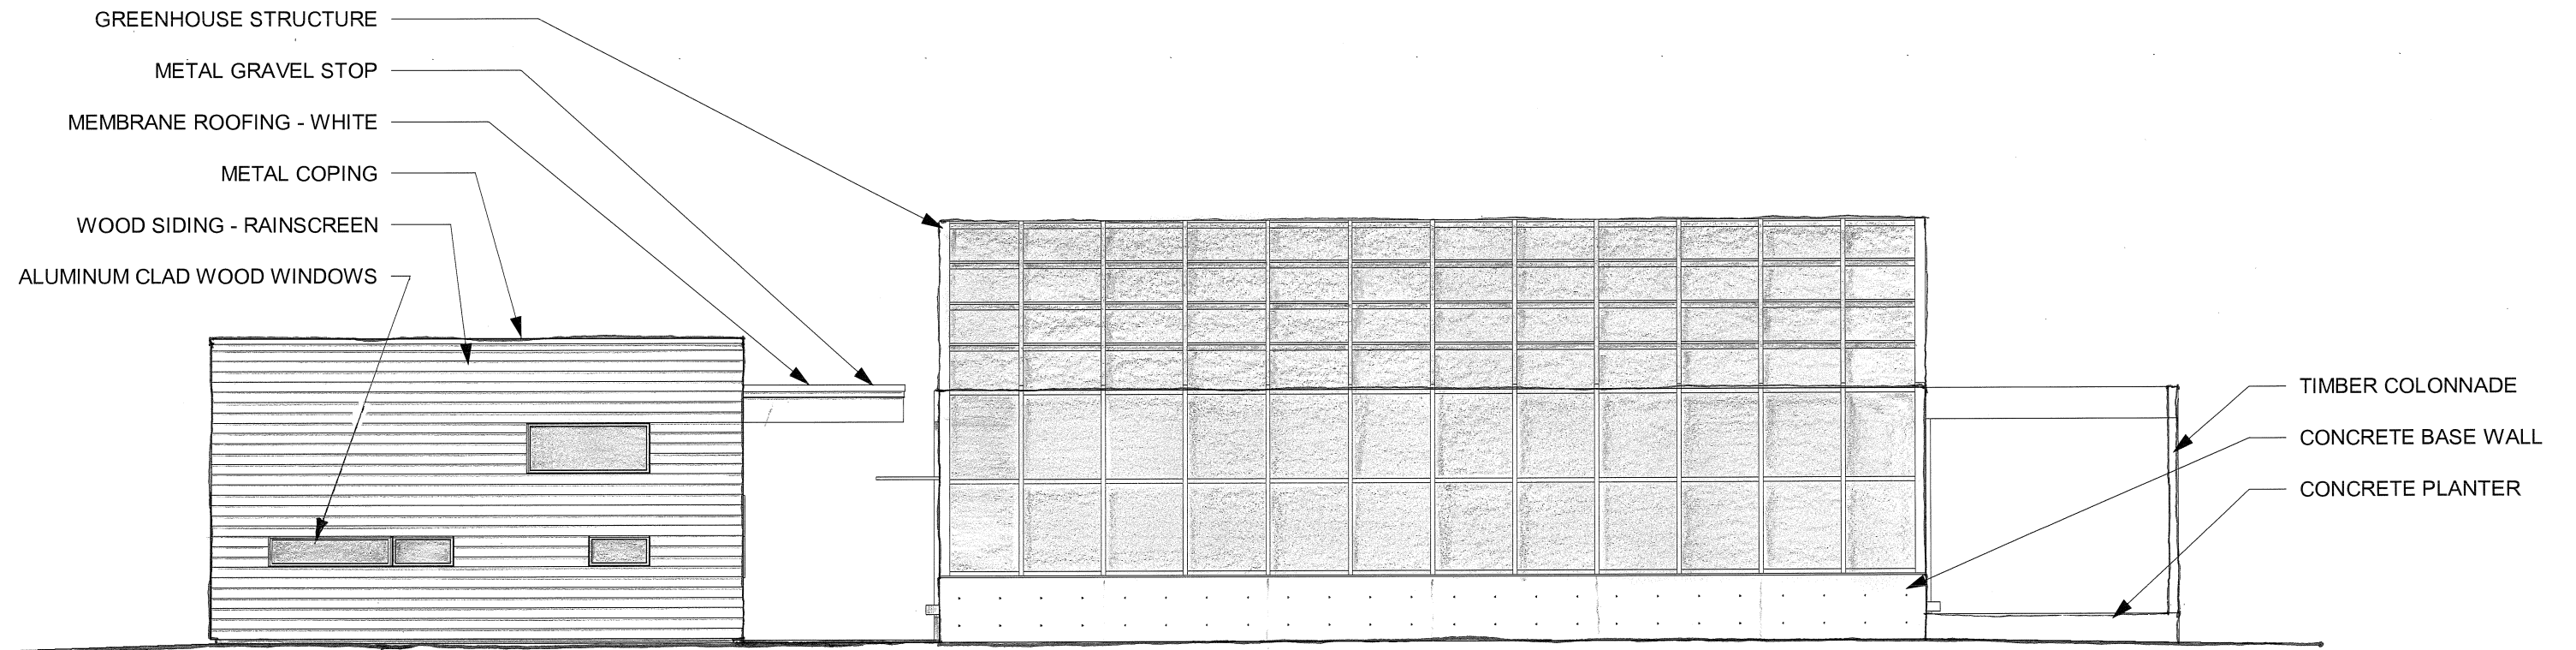

NORTH ELEVATION

1/8" = 1'-0"
16 AUGUST, 2011

SARAH SIMONDS GREEN CONSERVATORY
UNIVERSITY of WASHINGTON, BOTHELL

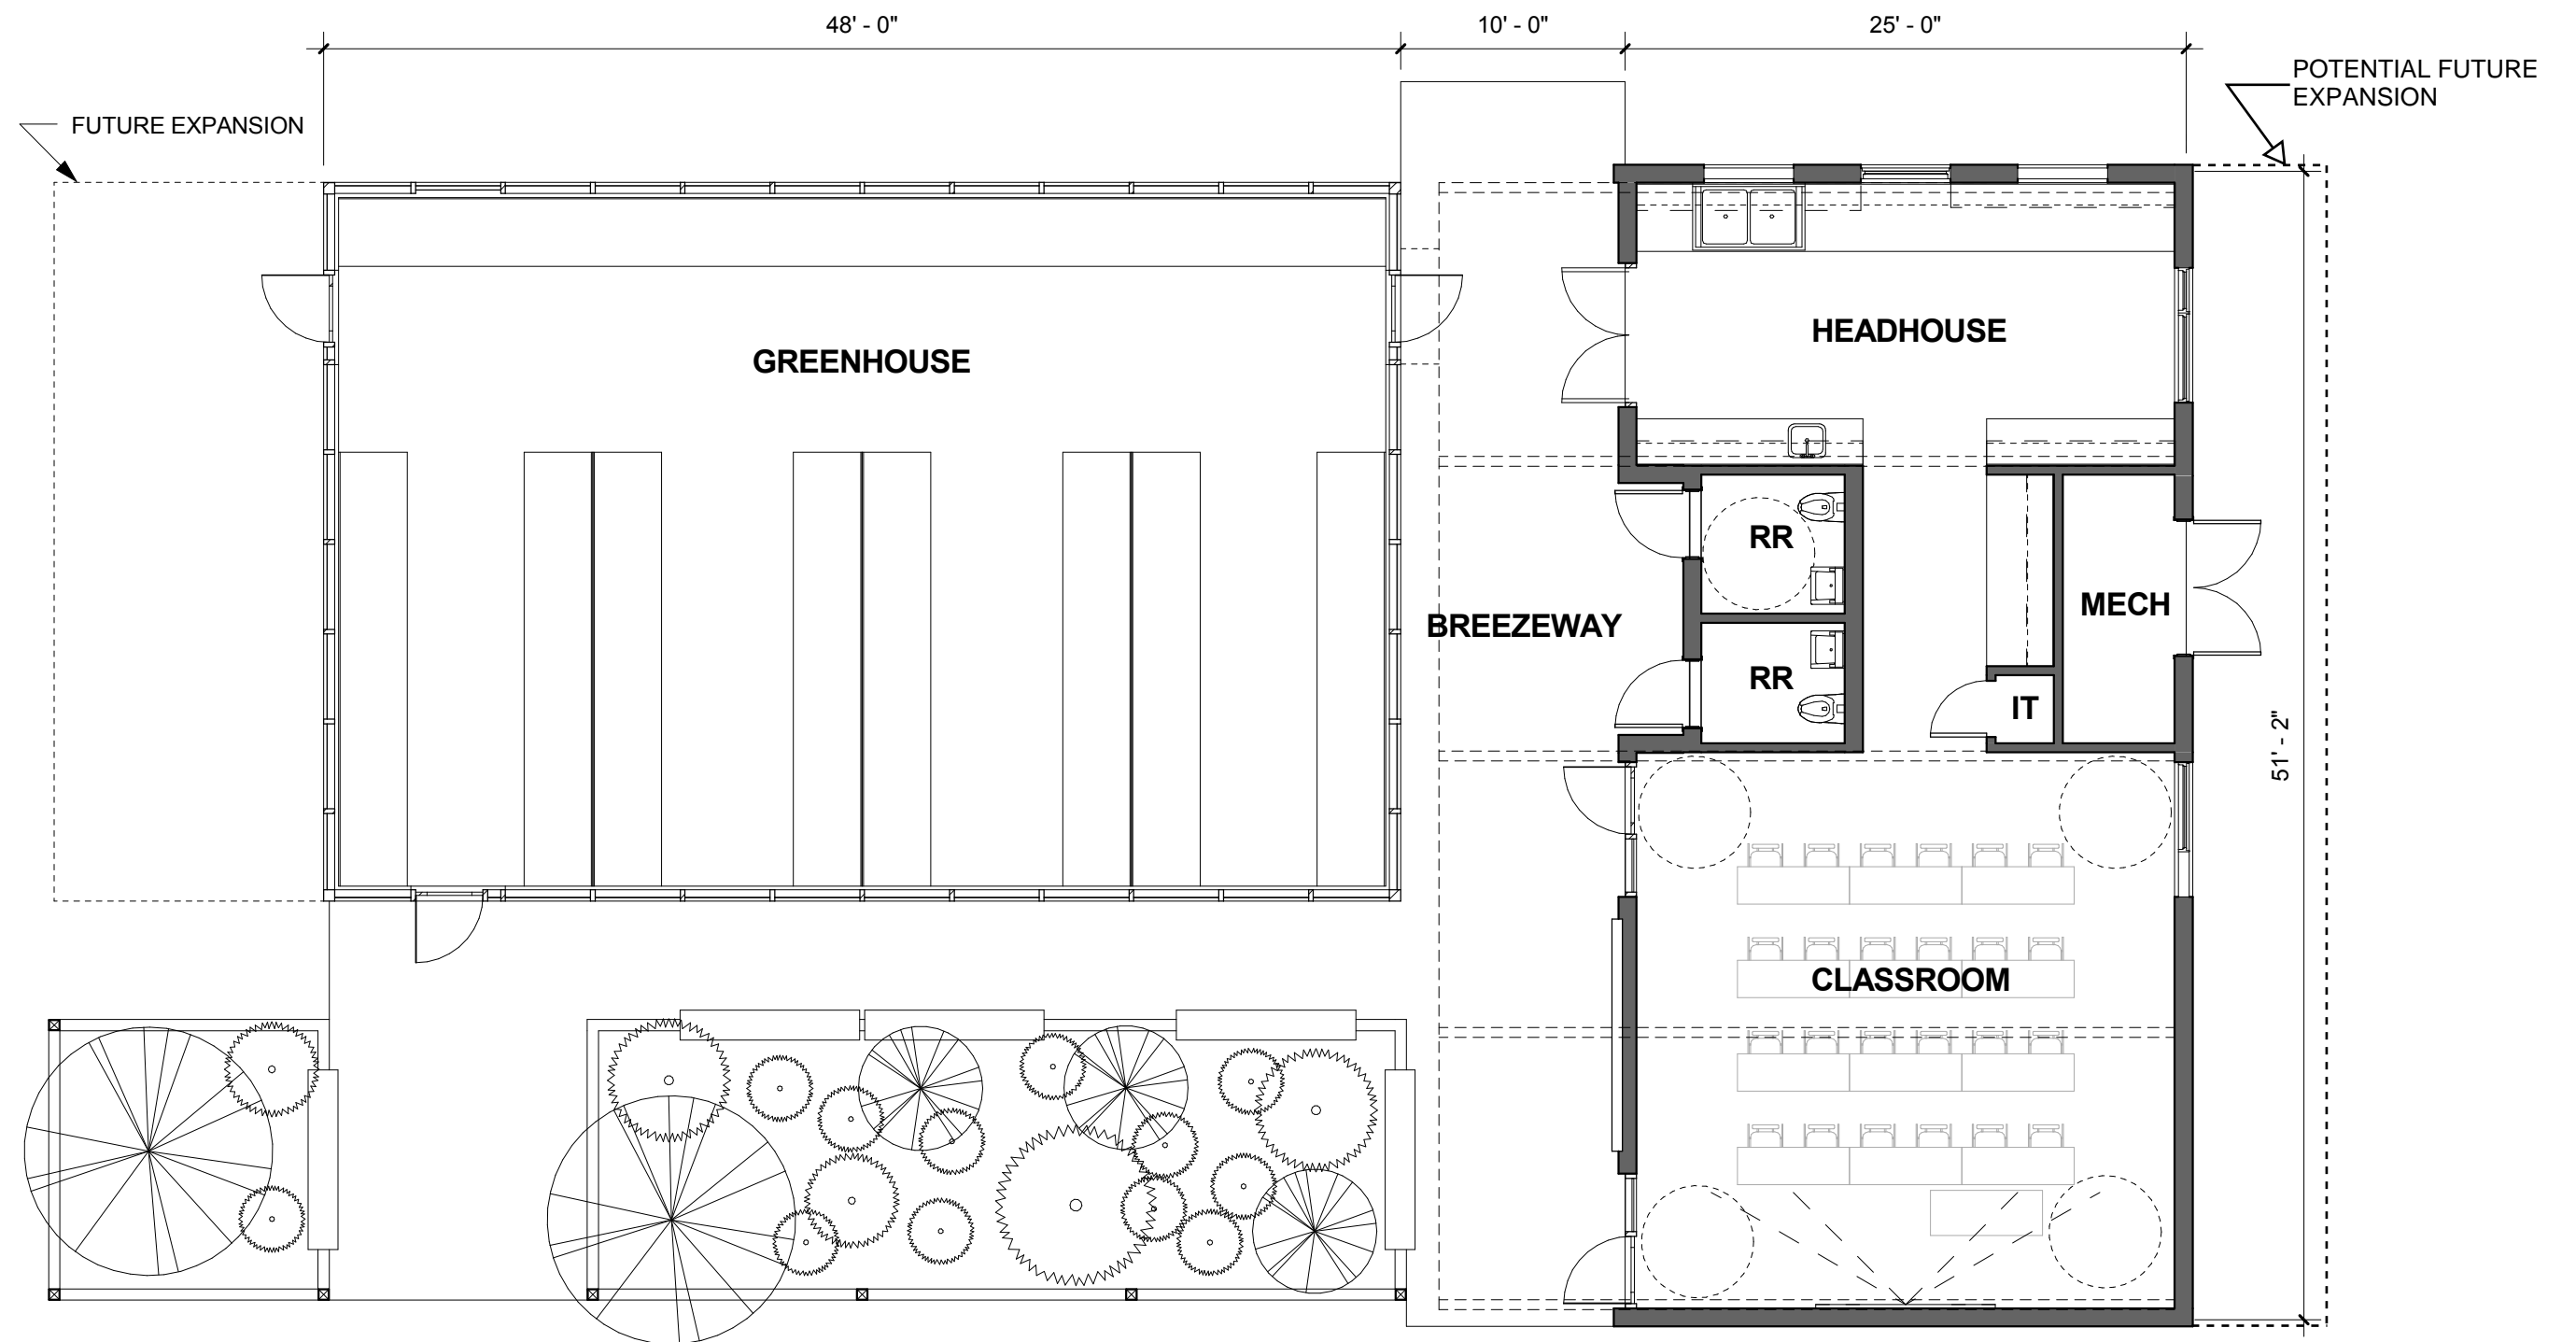

FIRST FLOOR PLAN

1/8" = 1'-0"
16 AUGUST, 2011

SARAH SIMONDS GREEN CONSERVATORY
UNIVERSITY of WASHINGTON, BOTHELL



SITE PLAN

16 AUGUST, 2011

**SARAH SIMONDS GREEN CONSERVATORY
UNIVERSITY of WASHINGTON, BOTHELL**